


WEST GATE BRIDGE

VIEW FROM DOWN STREAM

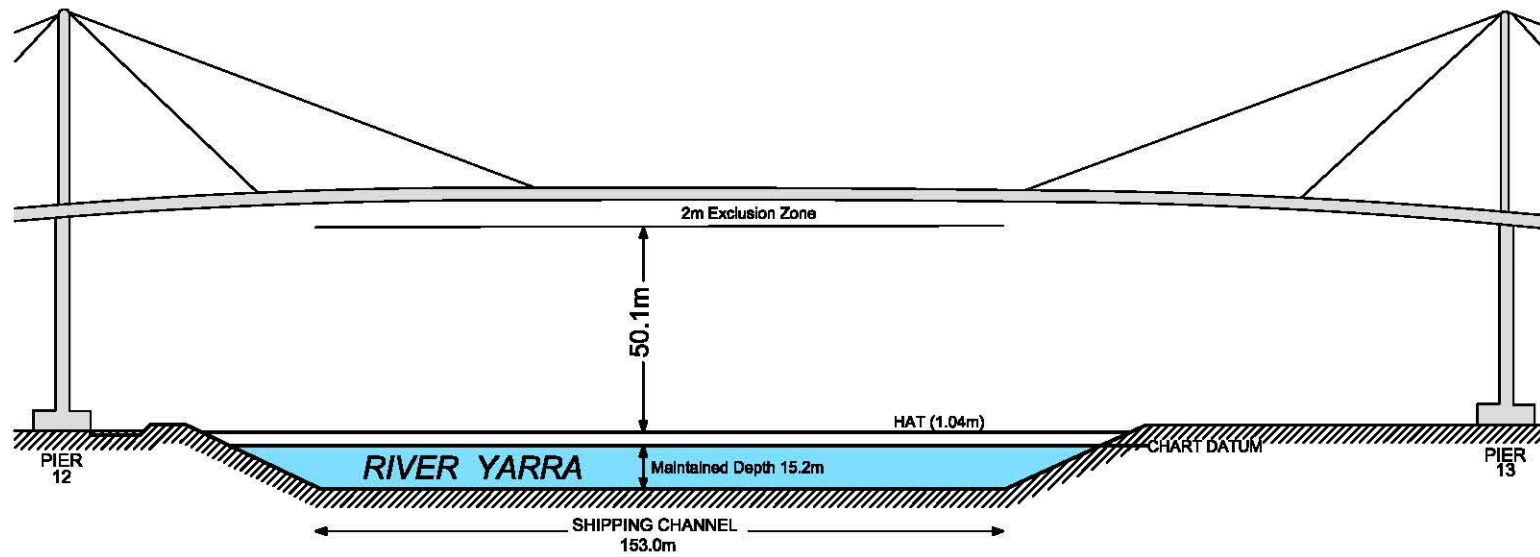

NOTE: NOT TO SCALE

PoMC DWG No. 35503-2